


- SEKTIE A**
- SEDUM MATRONA
 - IRIS SIBIRICA
 - PANICUM SHENANDOAH 7 per plek
 - ECHINOPS TARLOW BLUE 9 per plek
 - RYNANTHEM MURICUM 15 per plek
 - BAPTISIA PURPUREA STROK 3 per stp
 - ASTUCA MAIREI 1 per X
 - SANGUISORBA TANNA 3 per stp
 - CRAMBE CORIPOLIA 3 per stp
 - PAPAYER KARINE 5 per stp
 - PENNISETUM VIRIDESCENS 3 per plek
 - AMSONIA HYBRIDATA
 - LIMONIUM LATIFOLIUM 3 per stp
 - DIANTHUS CACTUS STANORUM 12 los gestroep

MATRIX:
 SPOROBOBUS HETEROLEPIS 65%
 ECHINACEA VIRGIN' 25%
 ERYNGIUM ALPINUM 10%
 GROENEN LANS OPVULLEN MET SPOROBOBUS


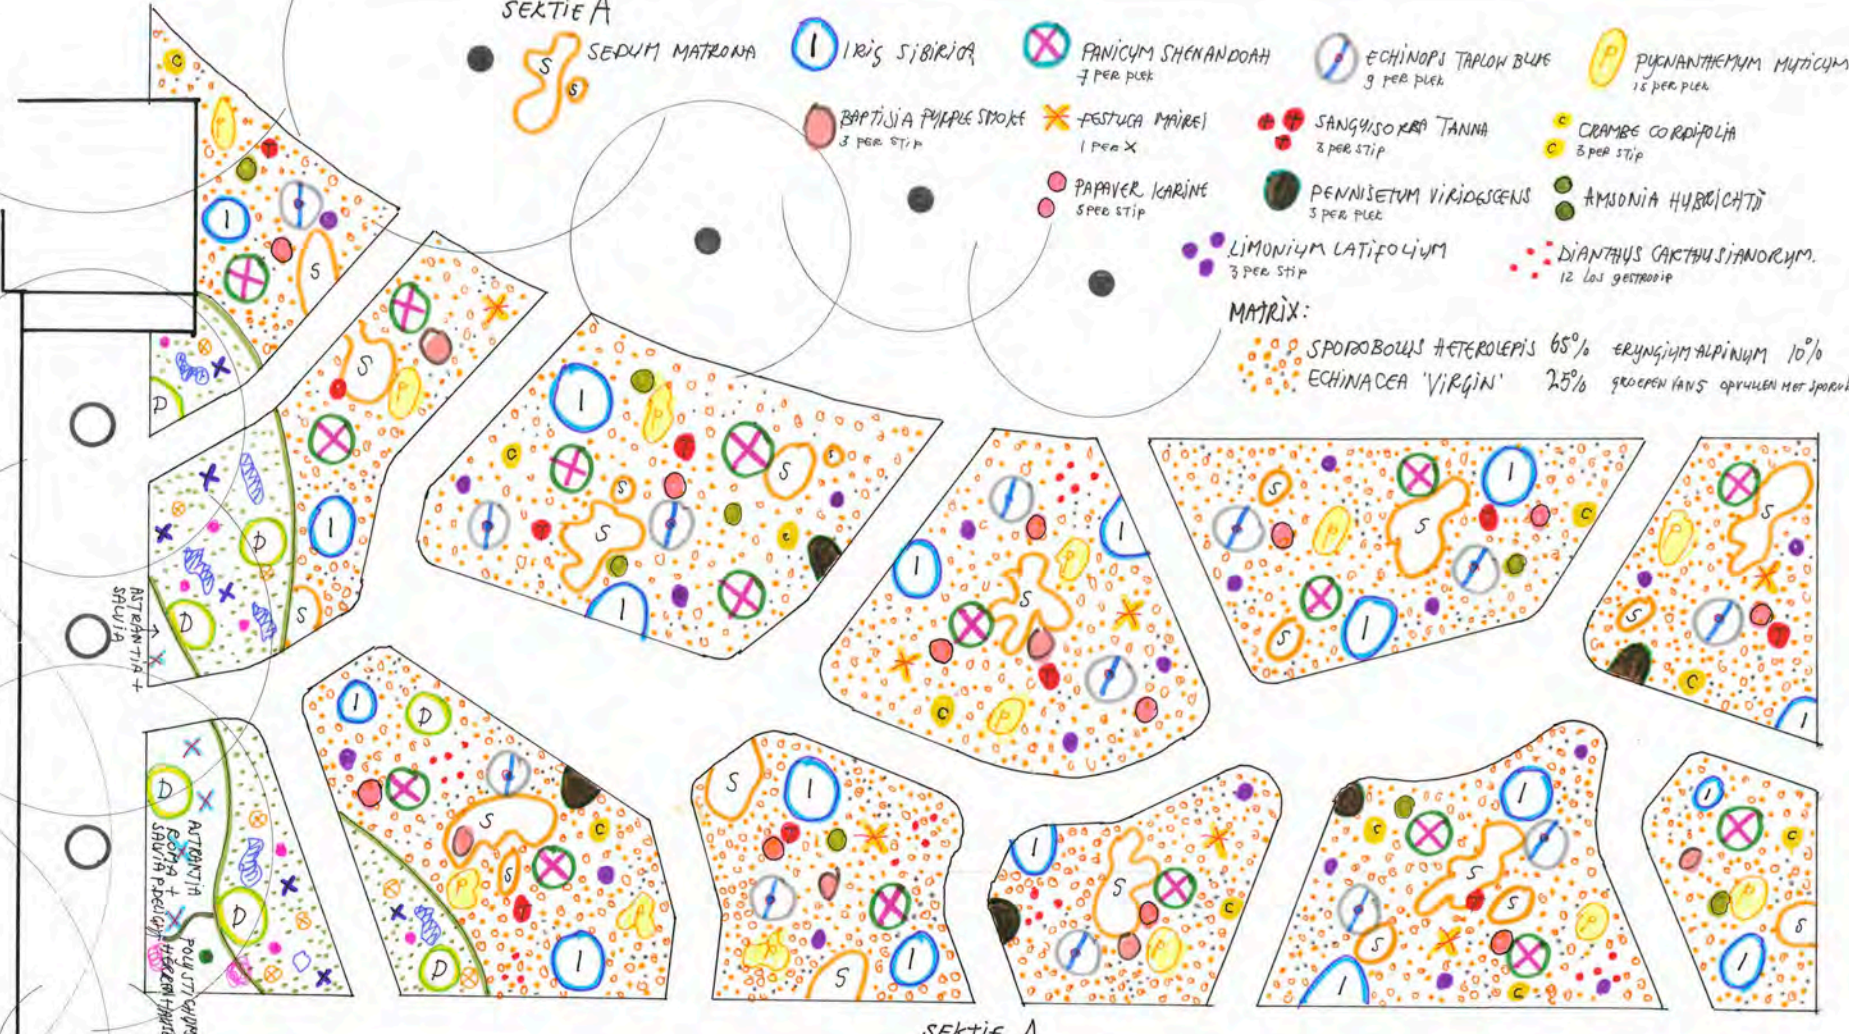


- SEKTIE A**
- DESCHAMPSIA GOLDTAY
 - SCUTELLARIA INANA
 - SALVIA PHAEOLOPHY IN BURE
 - EUPHORBIA FIREGLOW
 - GERANIUM IVAN
 - MATRIX: MOLINIA MOORHEX



- SEKTIE D**
- HOSTA HALCYON 10 per plek
 - THAUSTRUM DELAUNYI ALBUM 3 per stp gestroep

- SEKTIE C**
- ROSEGERIA PINNATA SUPERBA 7 per plek
 - ASTER CYTHEREA SIEBS 3 per plek
 - POLYTICHUM HERBERTHAUSEN 7 per plek
 - FOURCROYANUM WEIHAUTSTRICHAN 5 per stp
 - TRICYRTIS FORBOSIANA 7 per plek
 - SALVIA FILICE DELIGHT 5 per plek

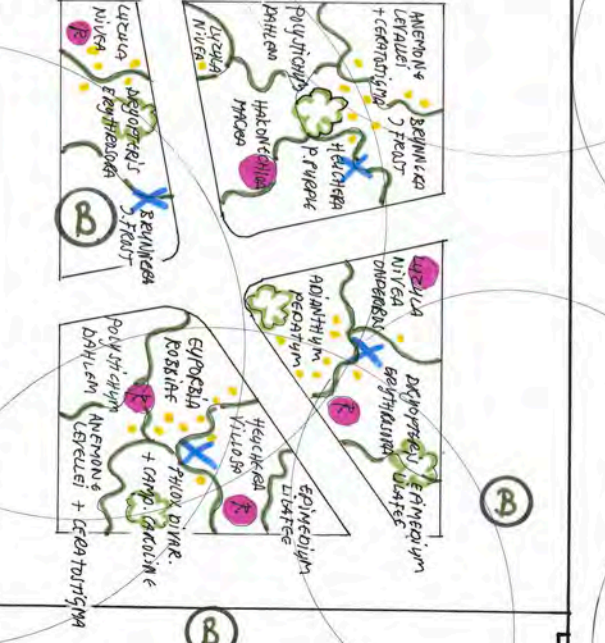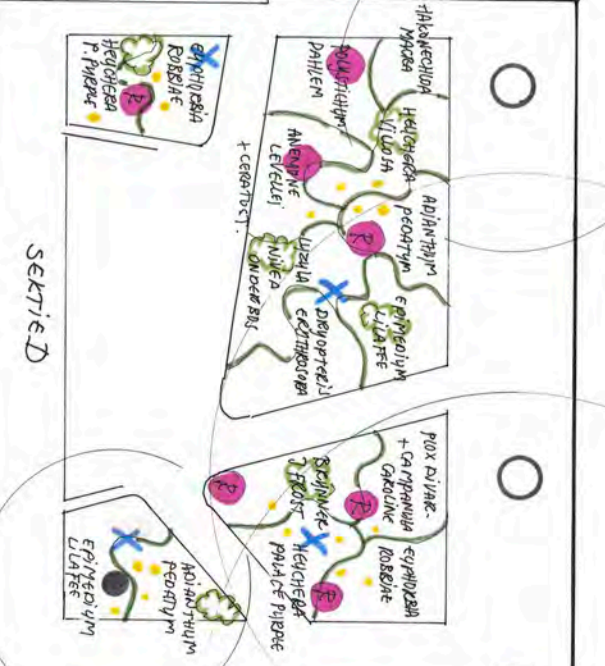

BEPANTINGSPLAN
 PIET OUDOLF, HUMMELD
 SCHAAL: 1:100

